


鈴 鹿 市

北 色

富 士

函渠 B=0.4m×H=0.4m L=4.7m

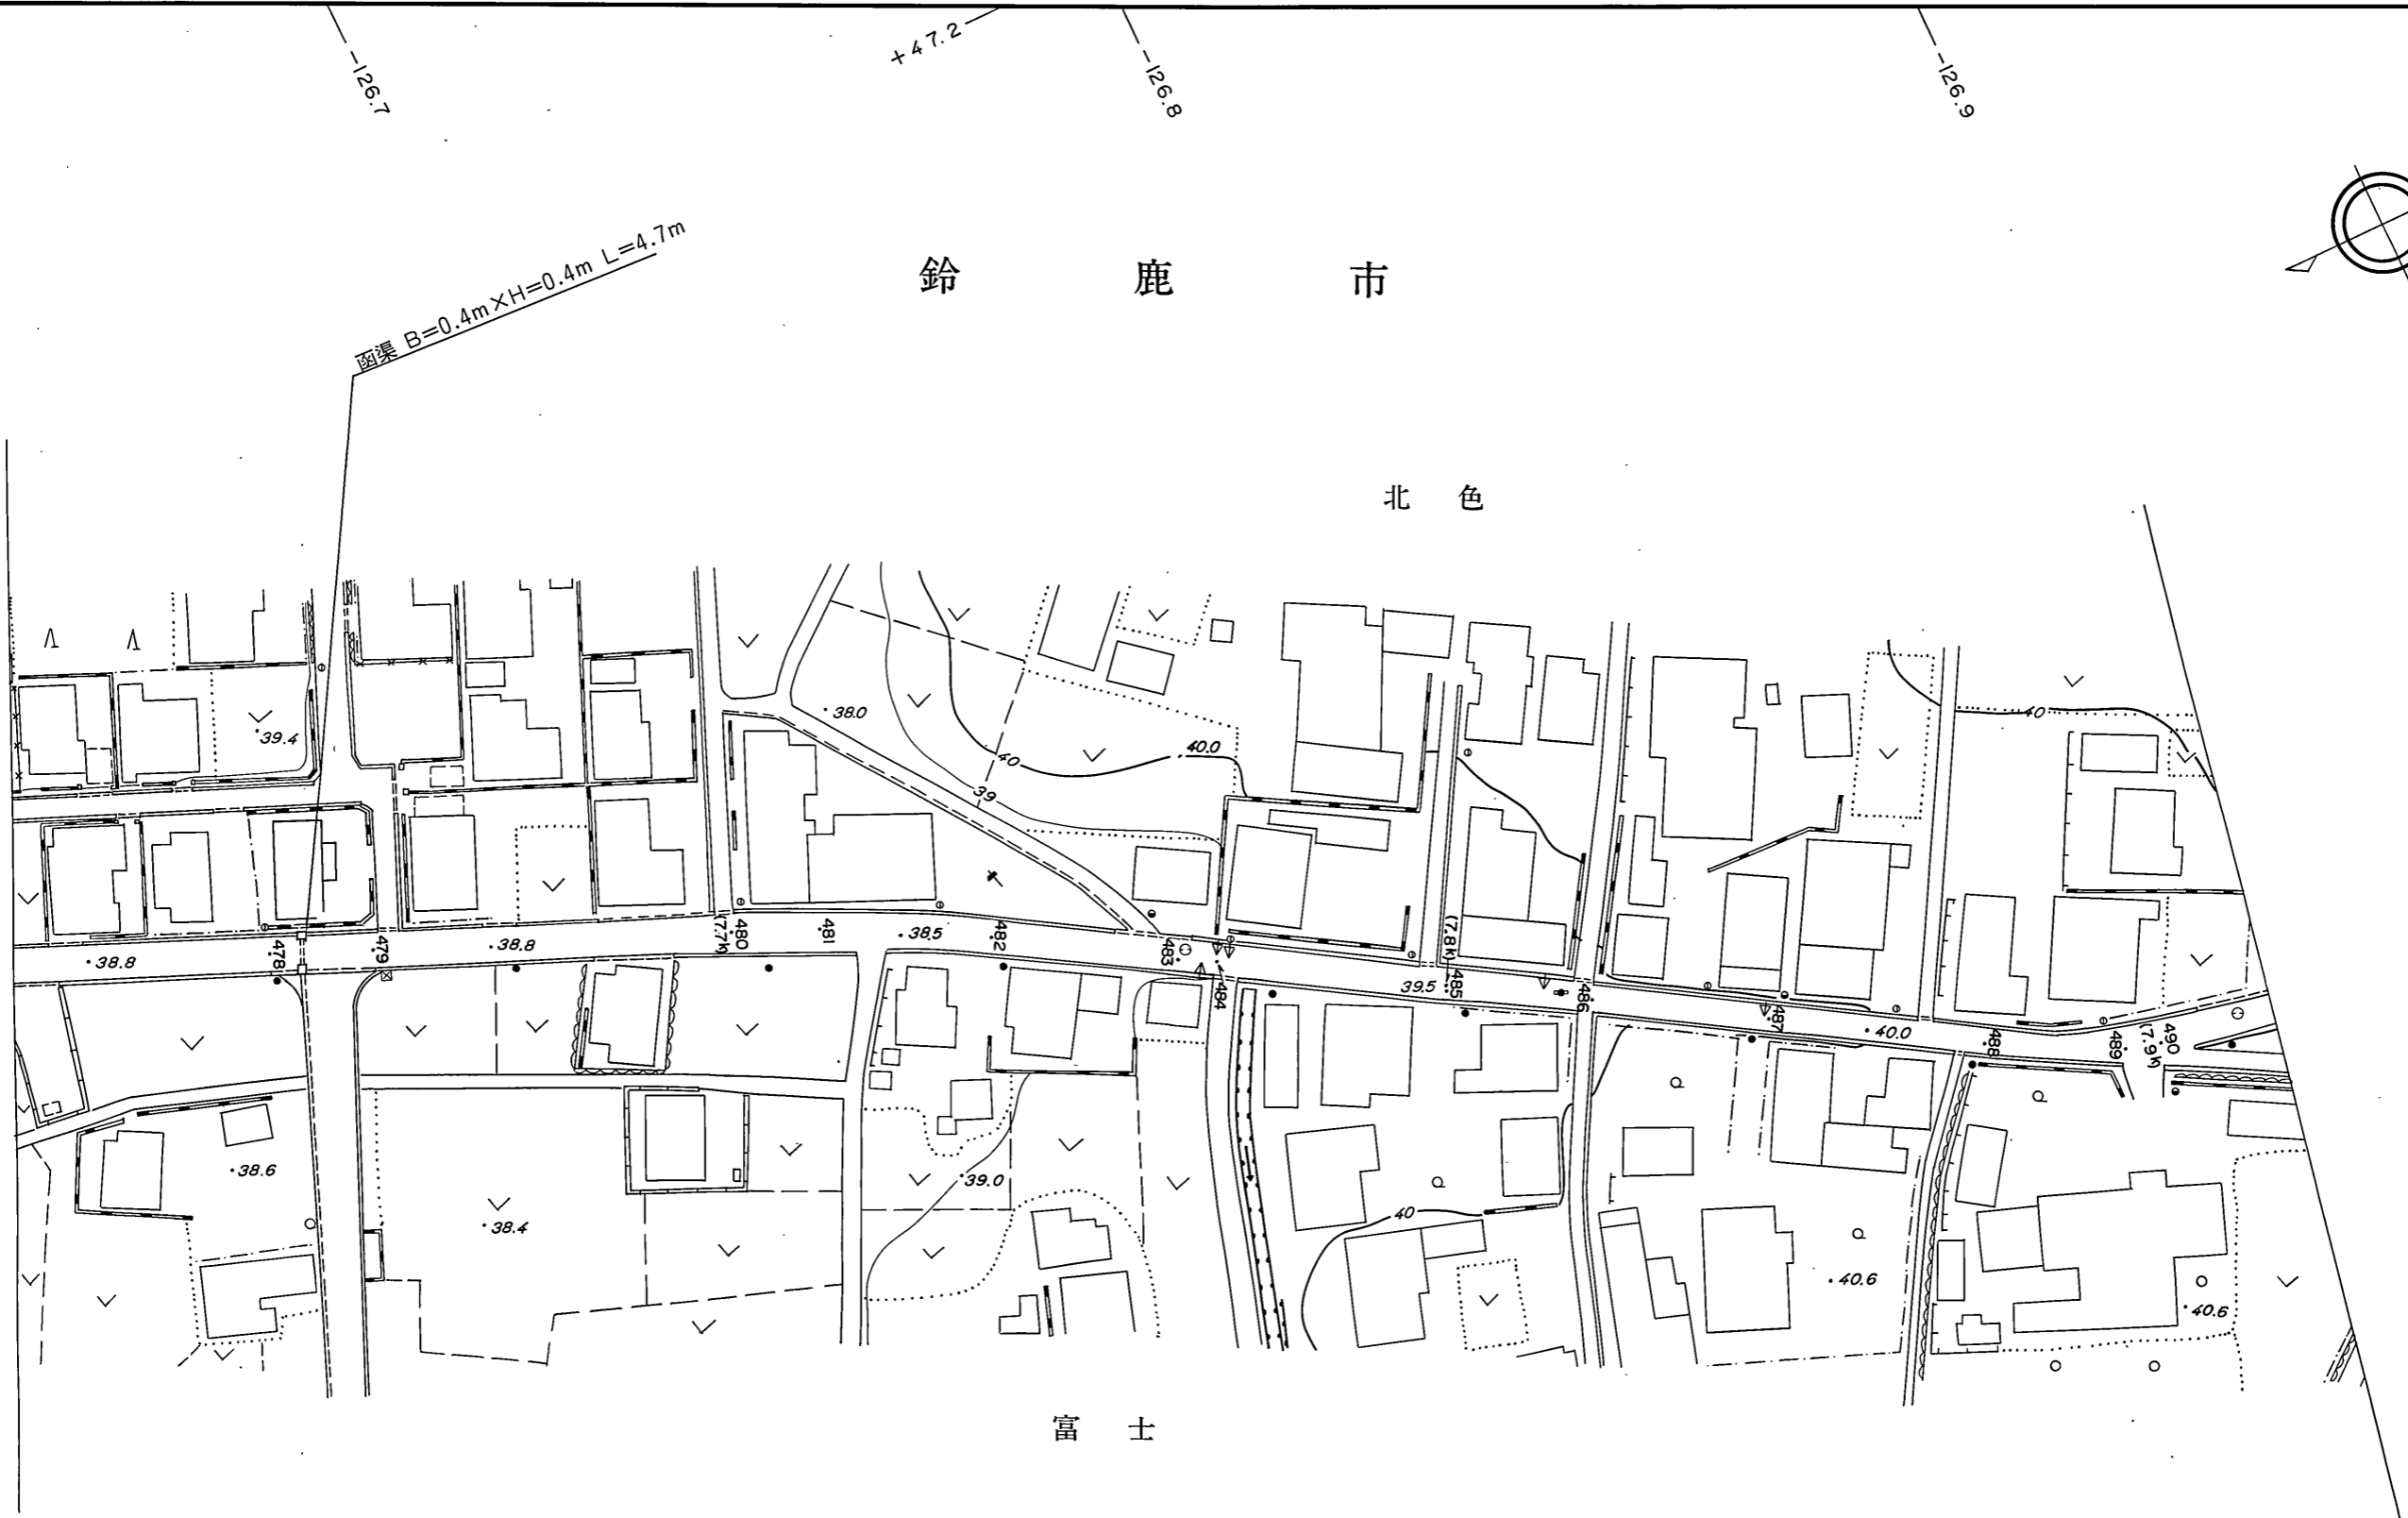

1 : 1,000