


鈴 鹿 市

平 野 町

管渠 $\phi=0.5m$ $L=44.5m$

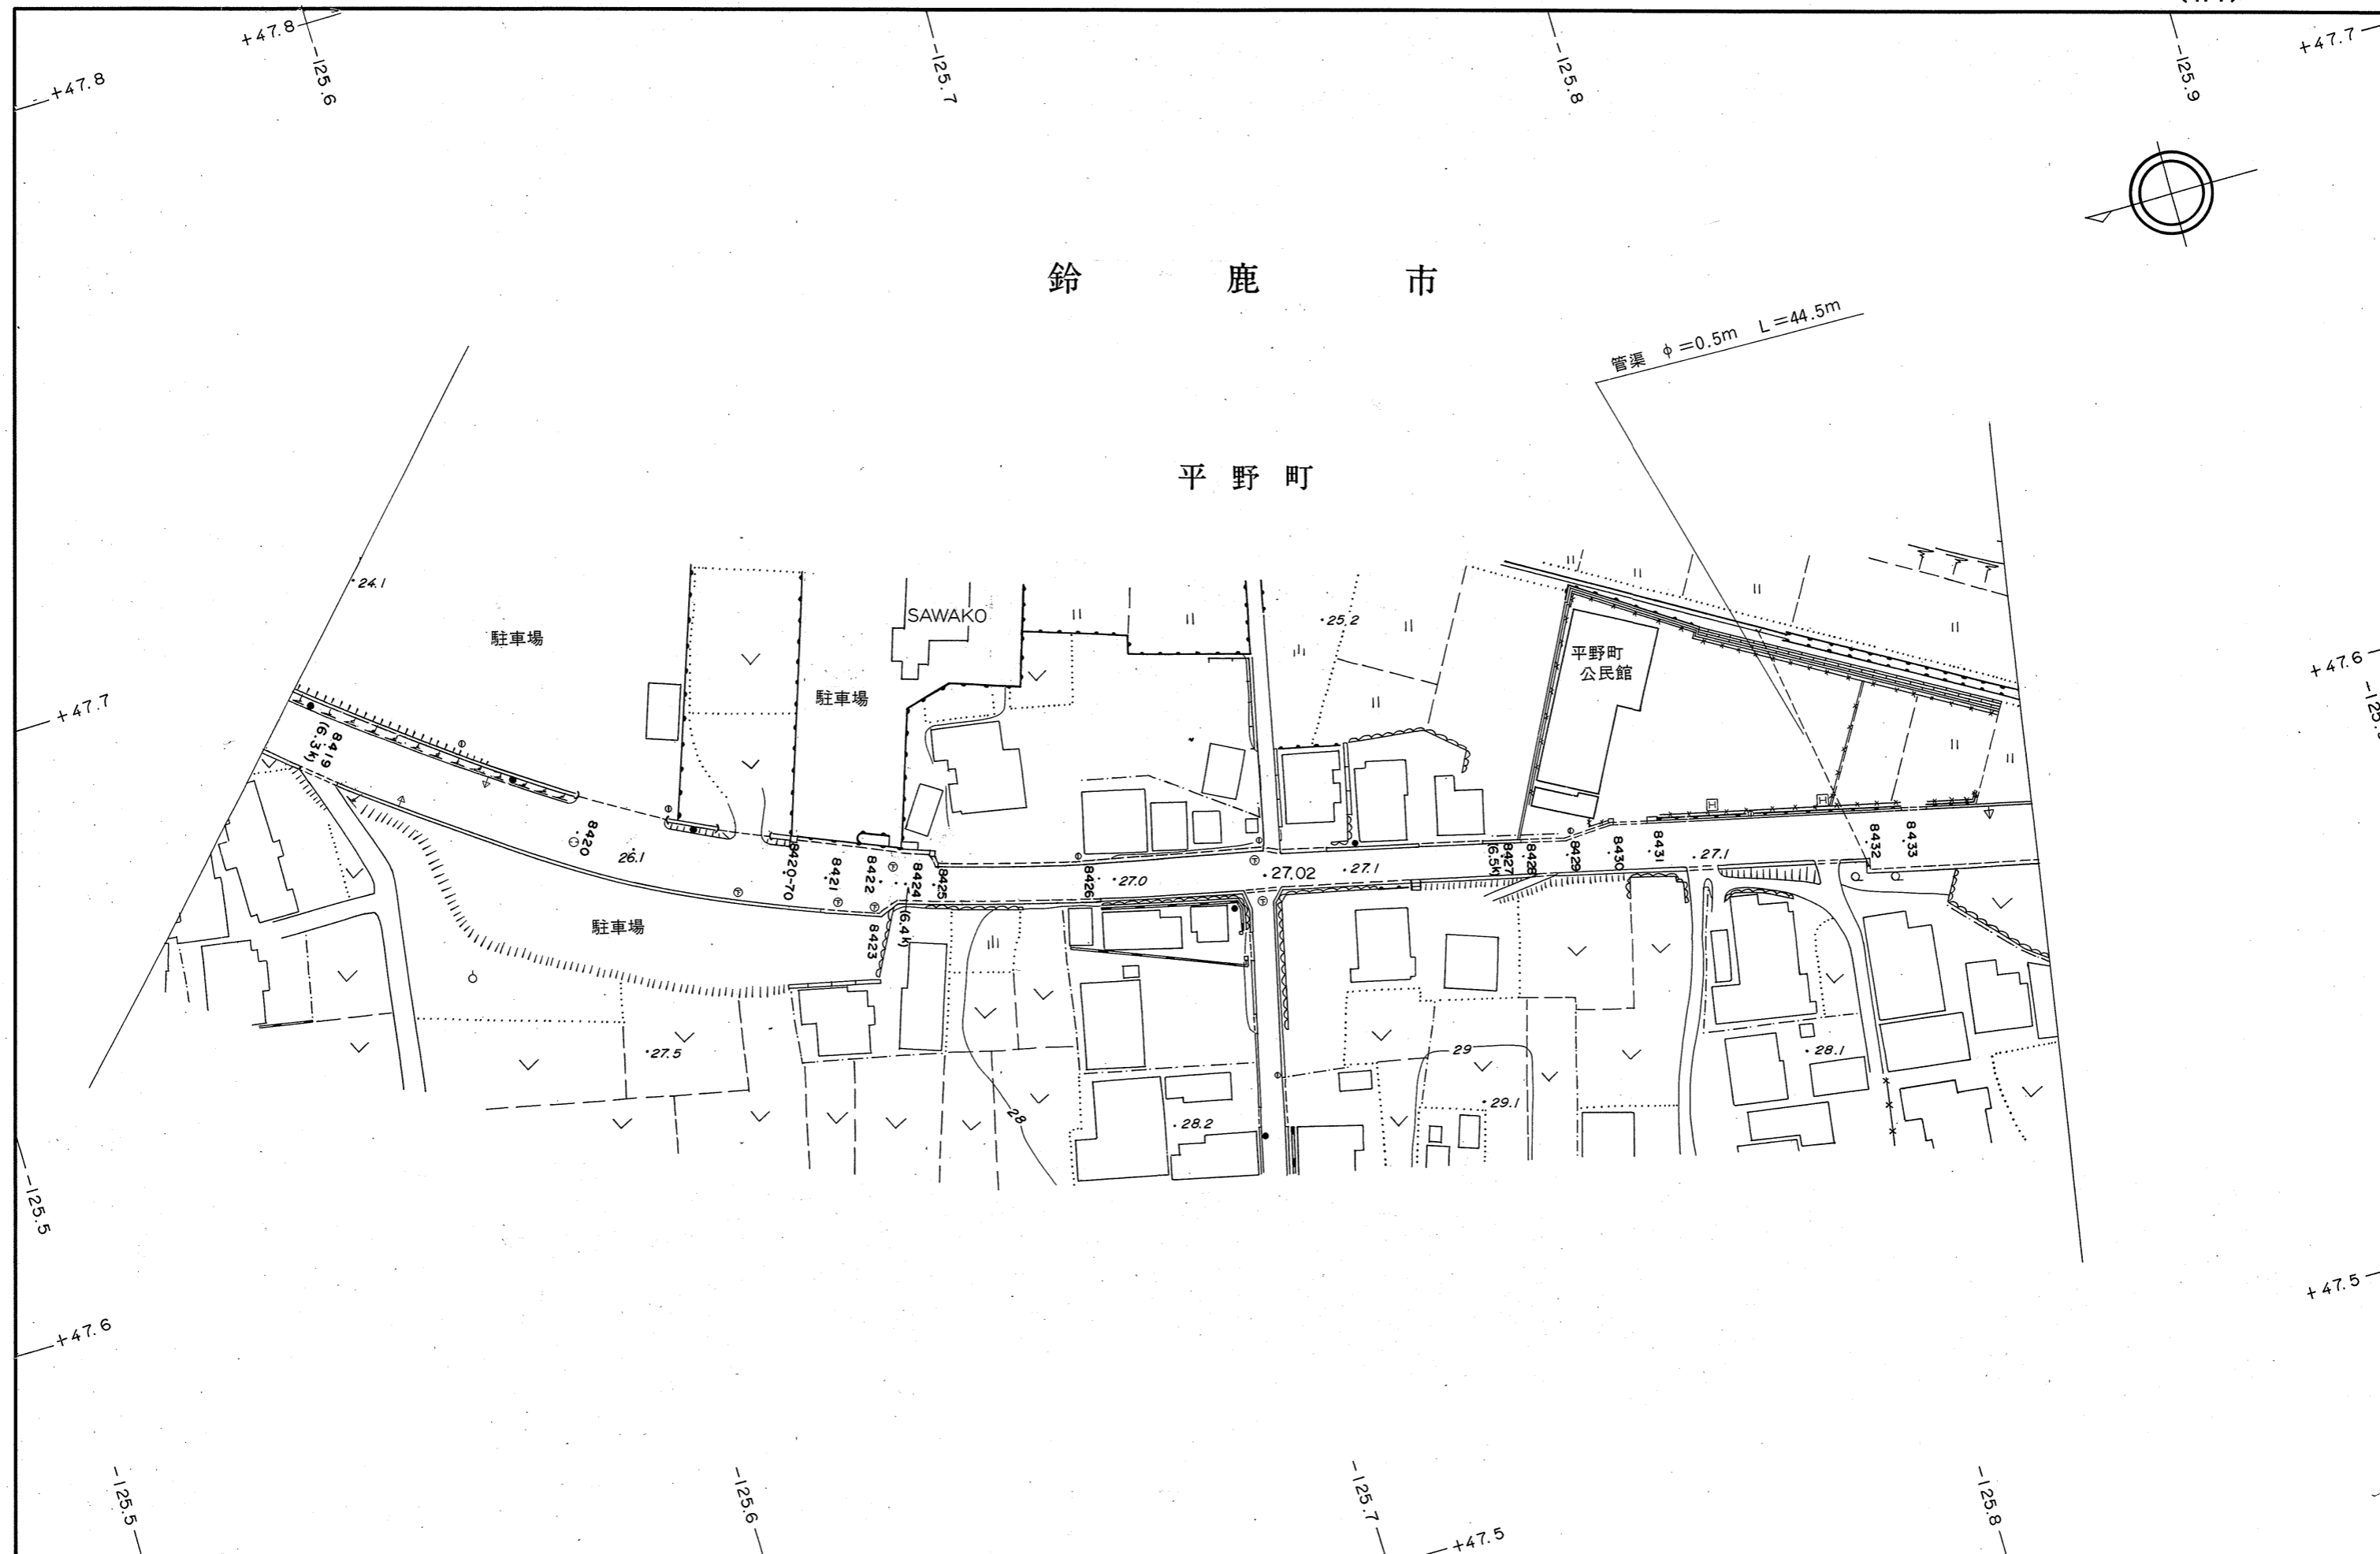

1 : 1,000