


資料 2

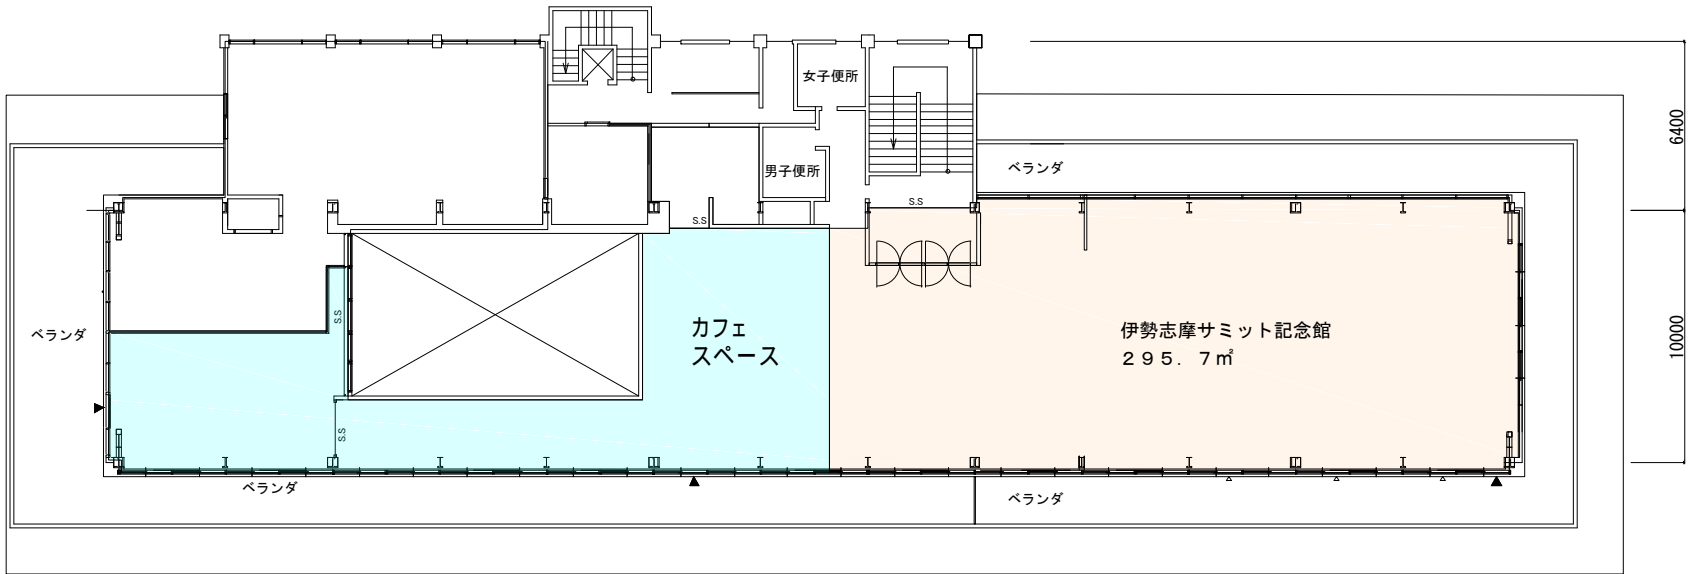

4250	4250	4250	4250	4250	4250	4250	4250	4250	4250	4250	4250	4250
8,500		12,750				12,750				8,500		
55,250												



賢島駅 2階