


76.877m²

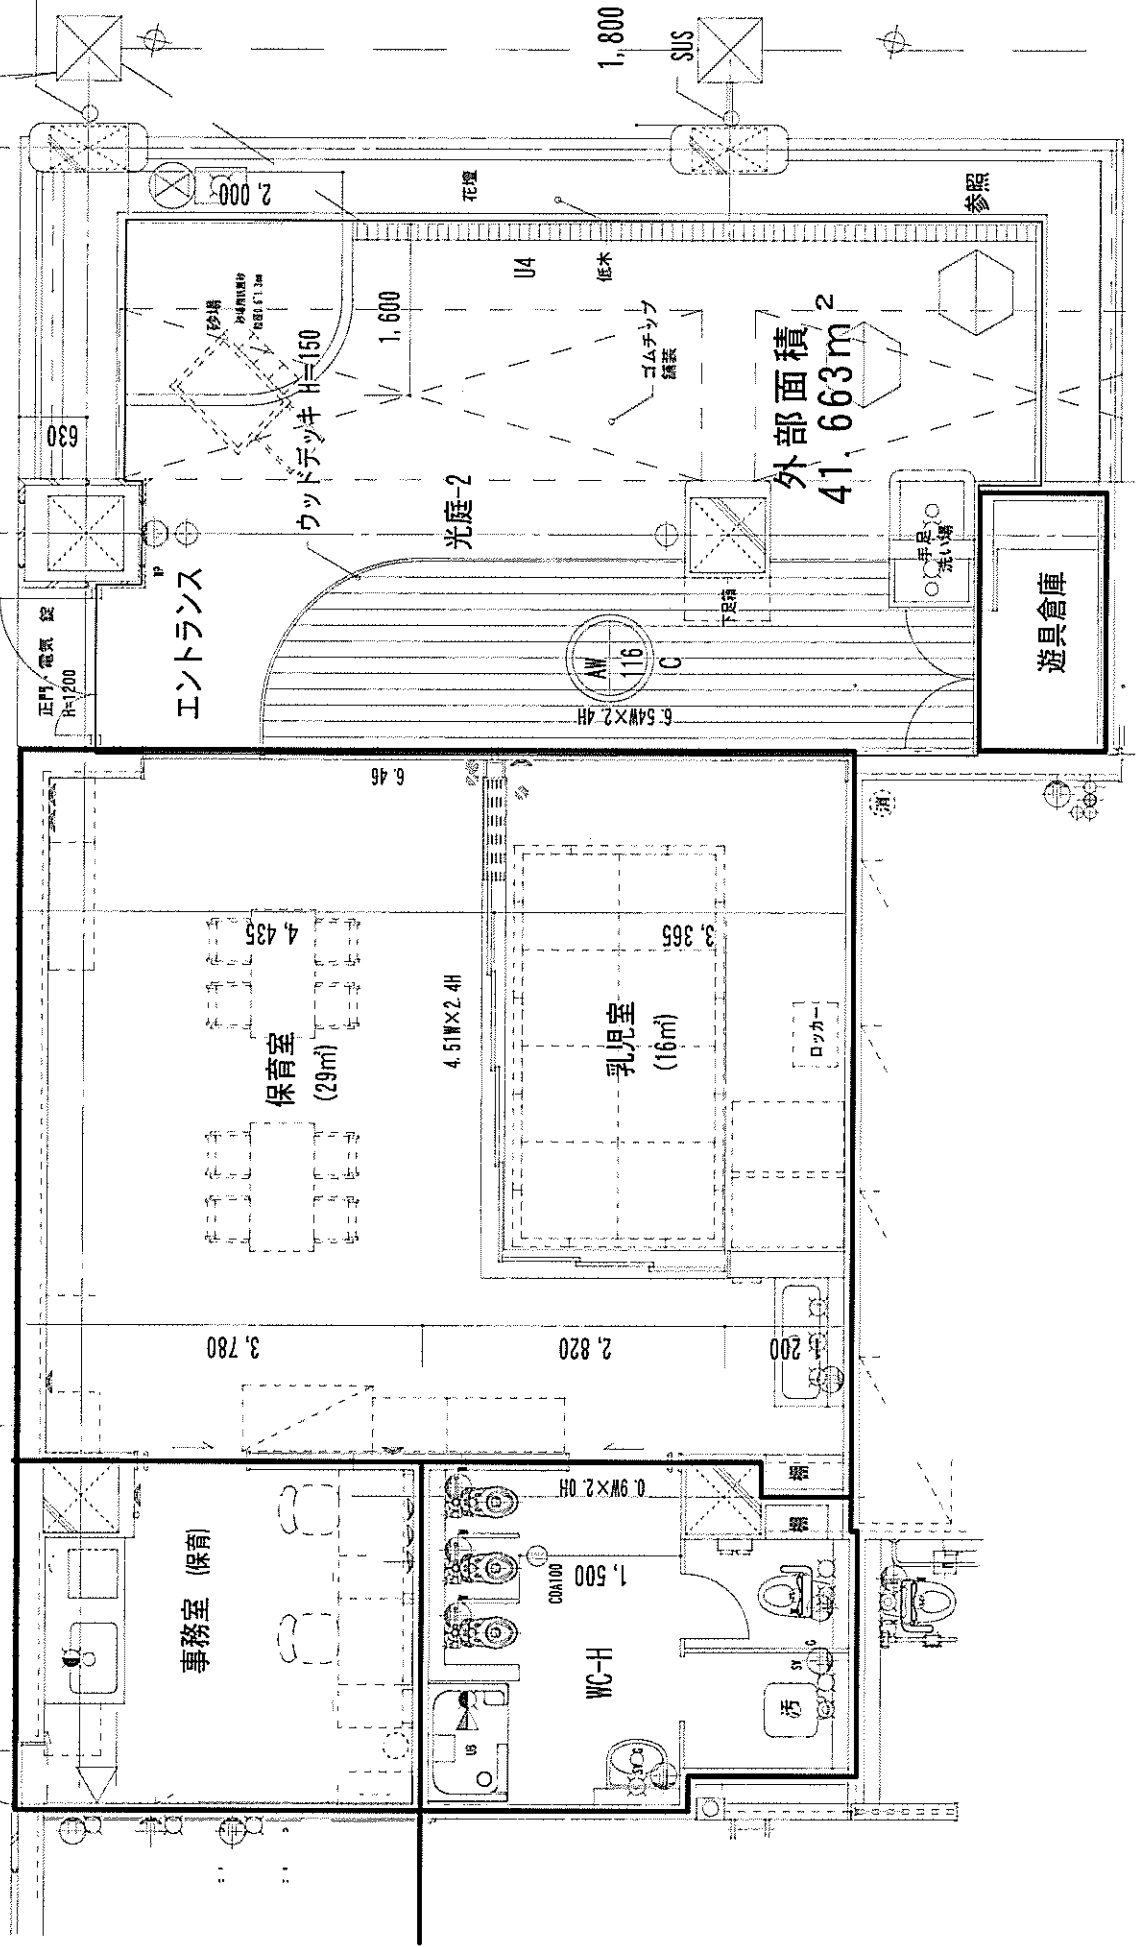

2.880m²