


亀山市


川崎町

野畑

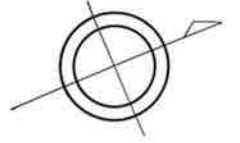

函渠 B0.6m x H0.6m L=19.0m

函渠 B0.6m x H0.6m L=7.0m

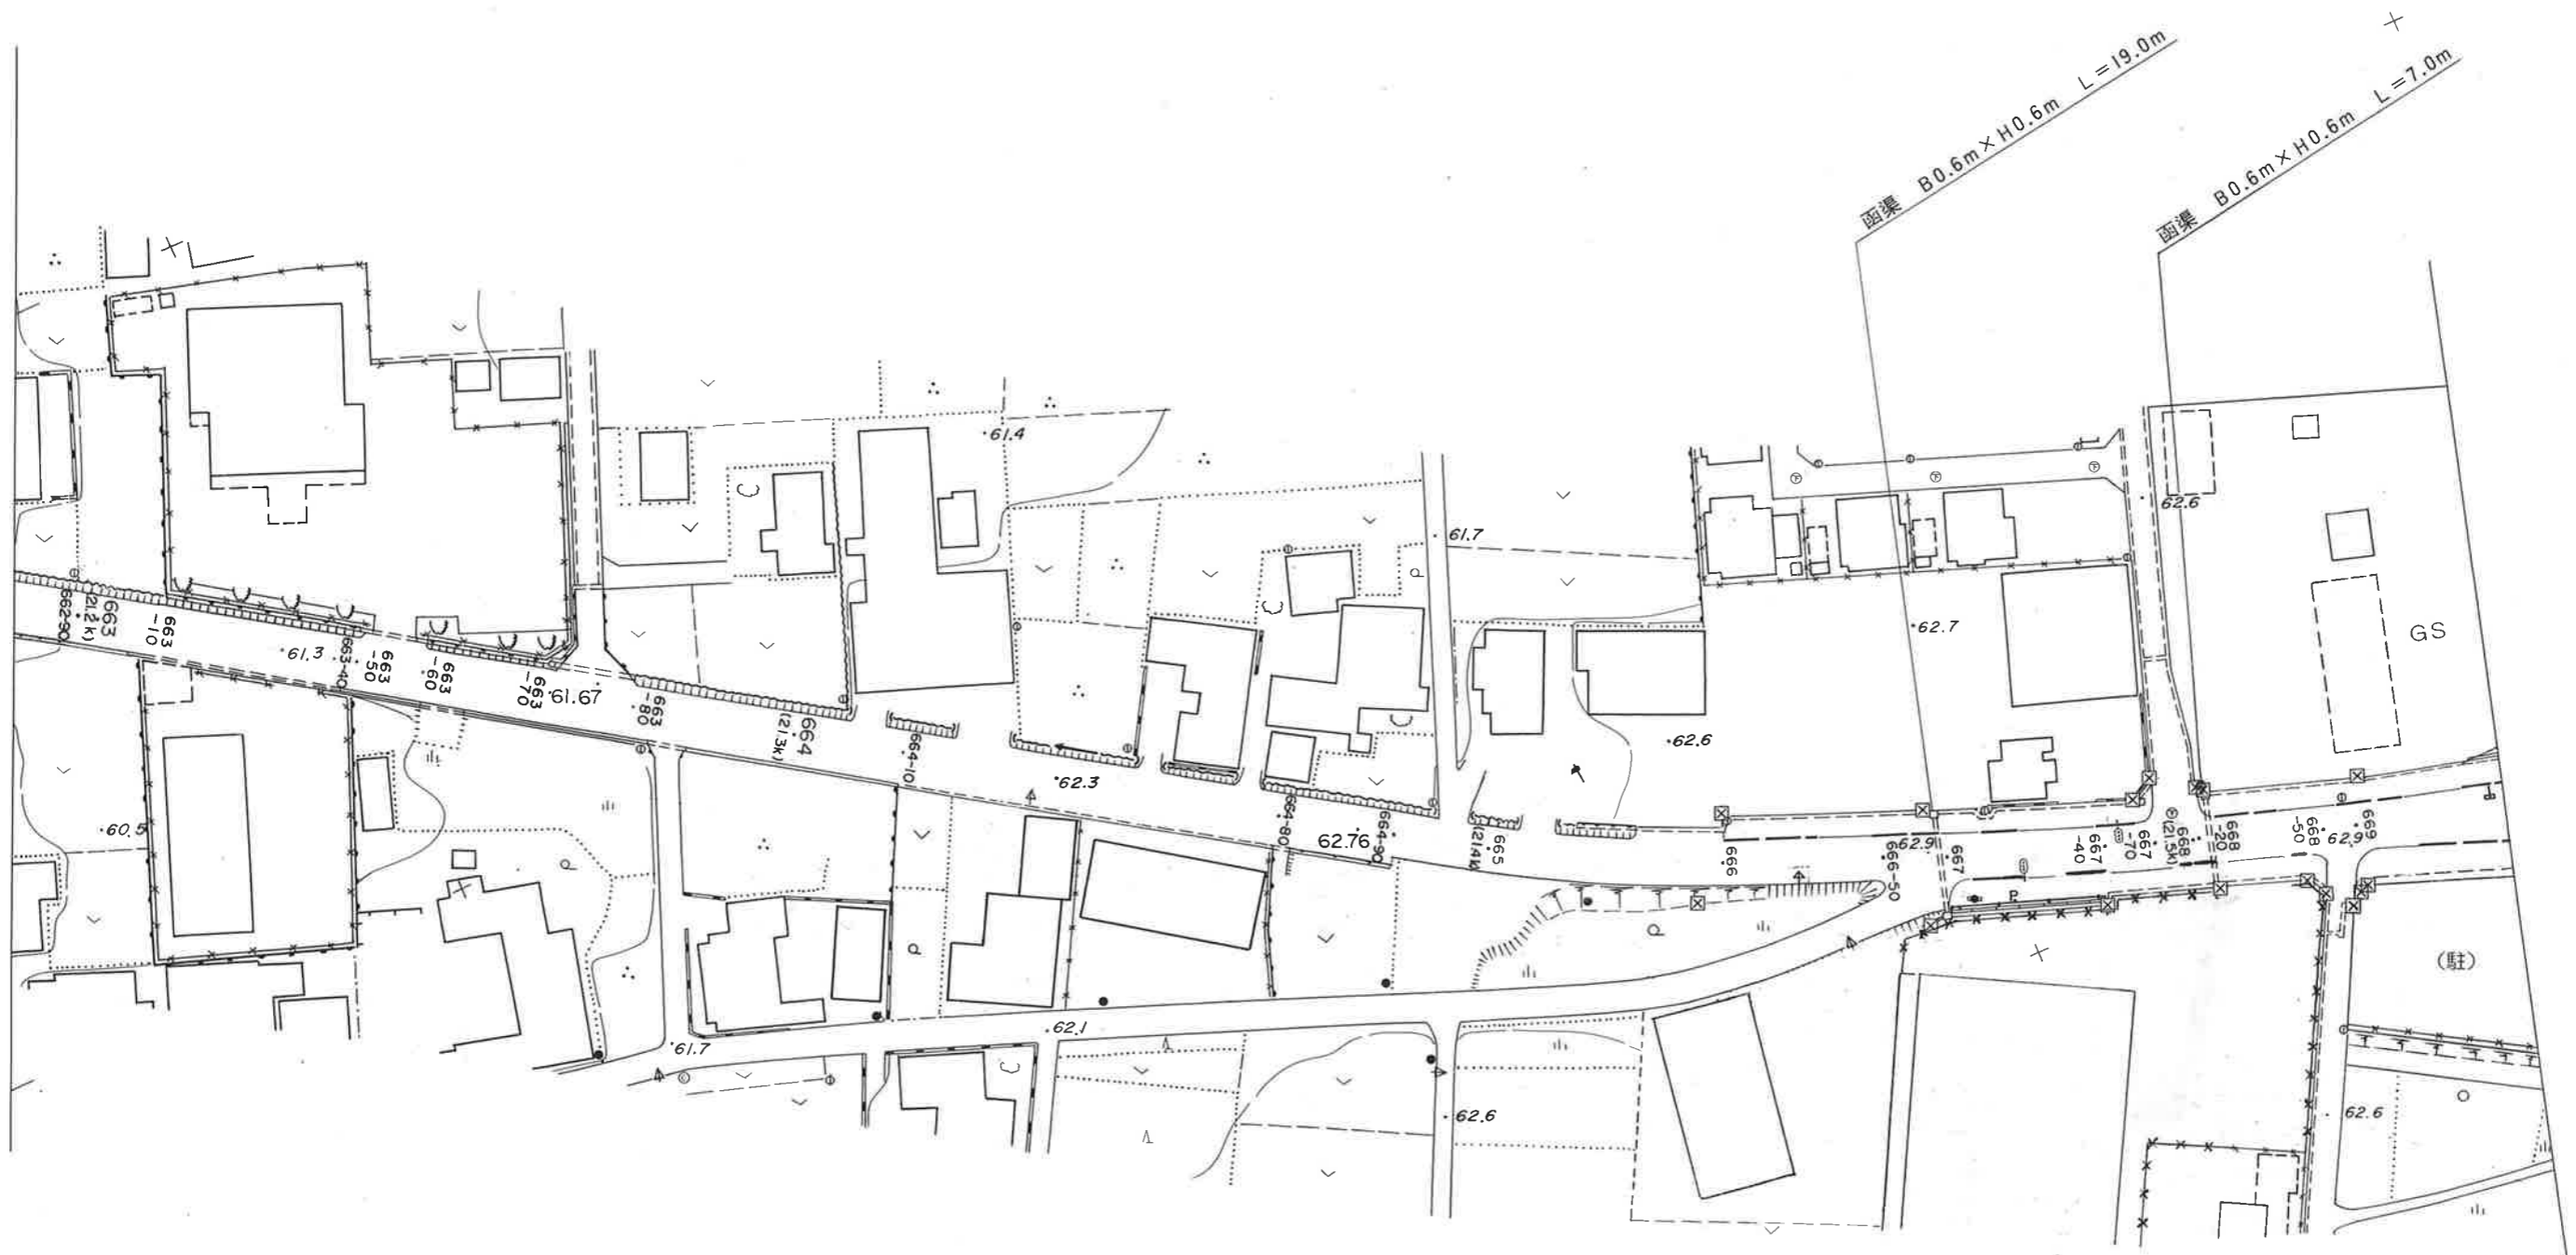

+43.5  
+43.23796  
-121.95399

-121.95399

-121.95399

+43.6  
+43.33792

-121.65590

+43.7  
+43.43791

+43.6  
+43.33791

-121.65590  
+43.6  
+43.53790

+43.7  
+43.43789

-121.95399

-121.95399

+43.8  
+43.53789

-121.95399

-121.95399

1:1,000