



龜 山 市

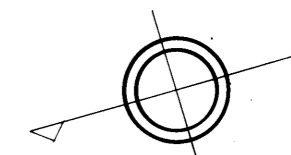

函渠 80.5m x H0.5m L=14.1m

諸 越

諸 越

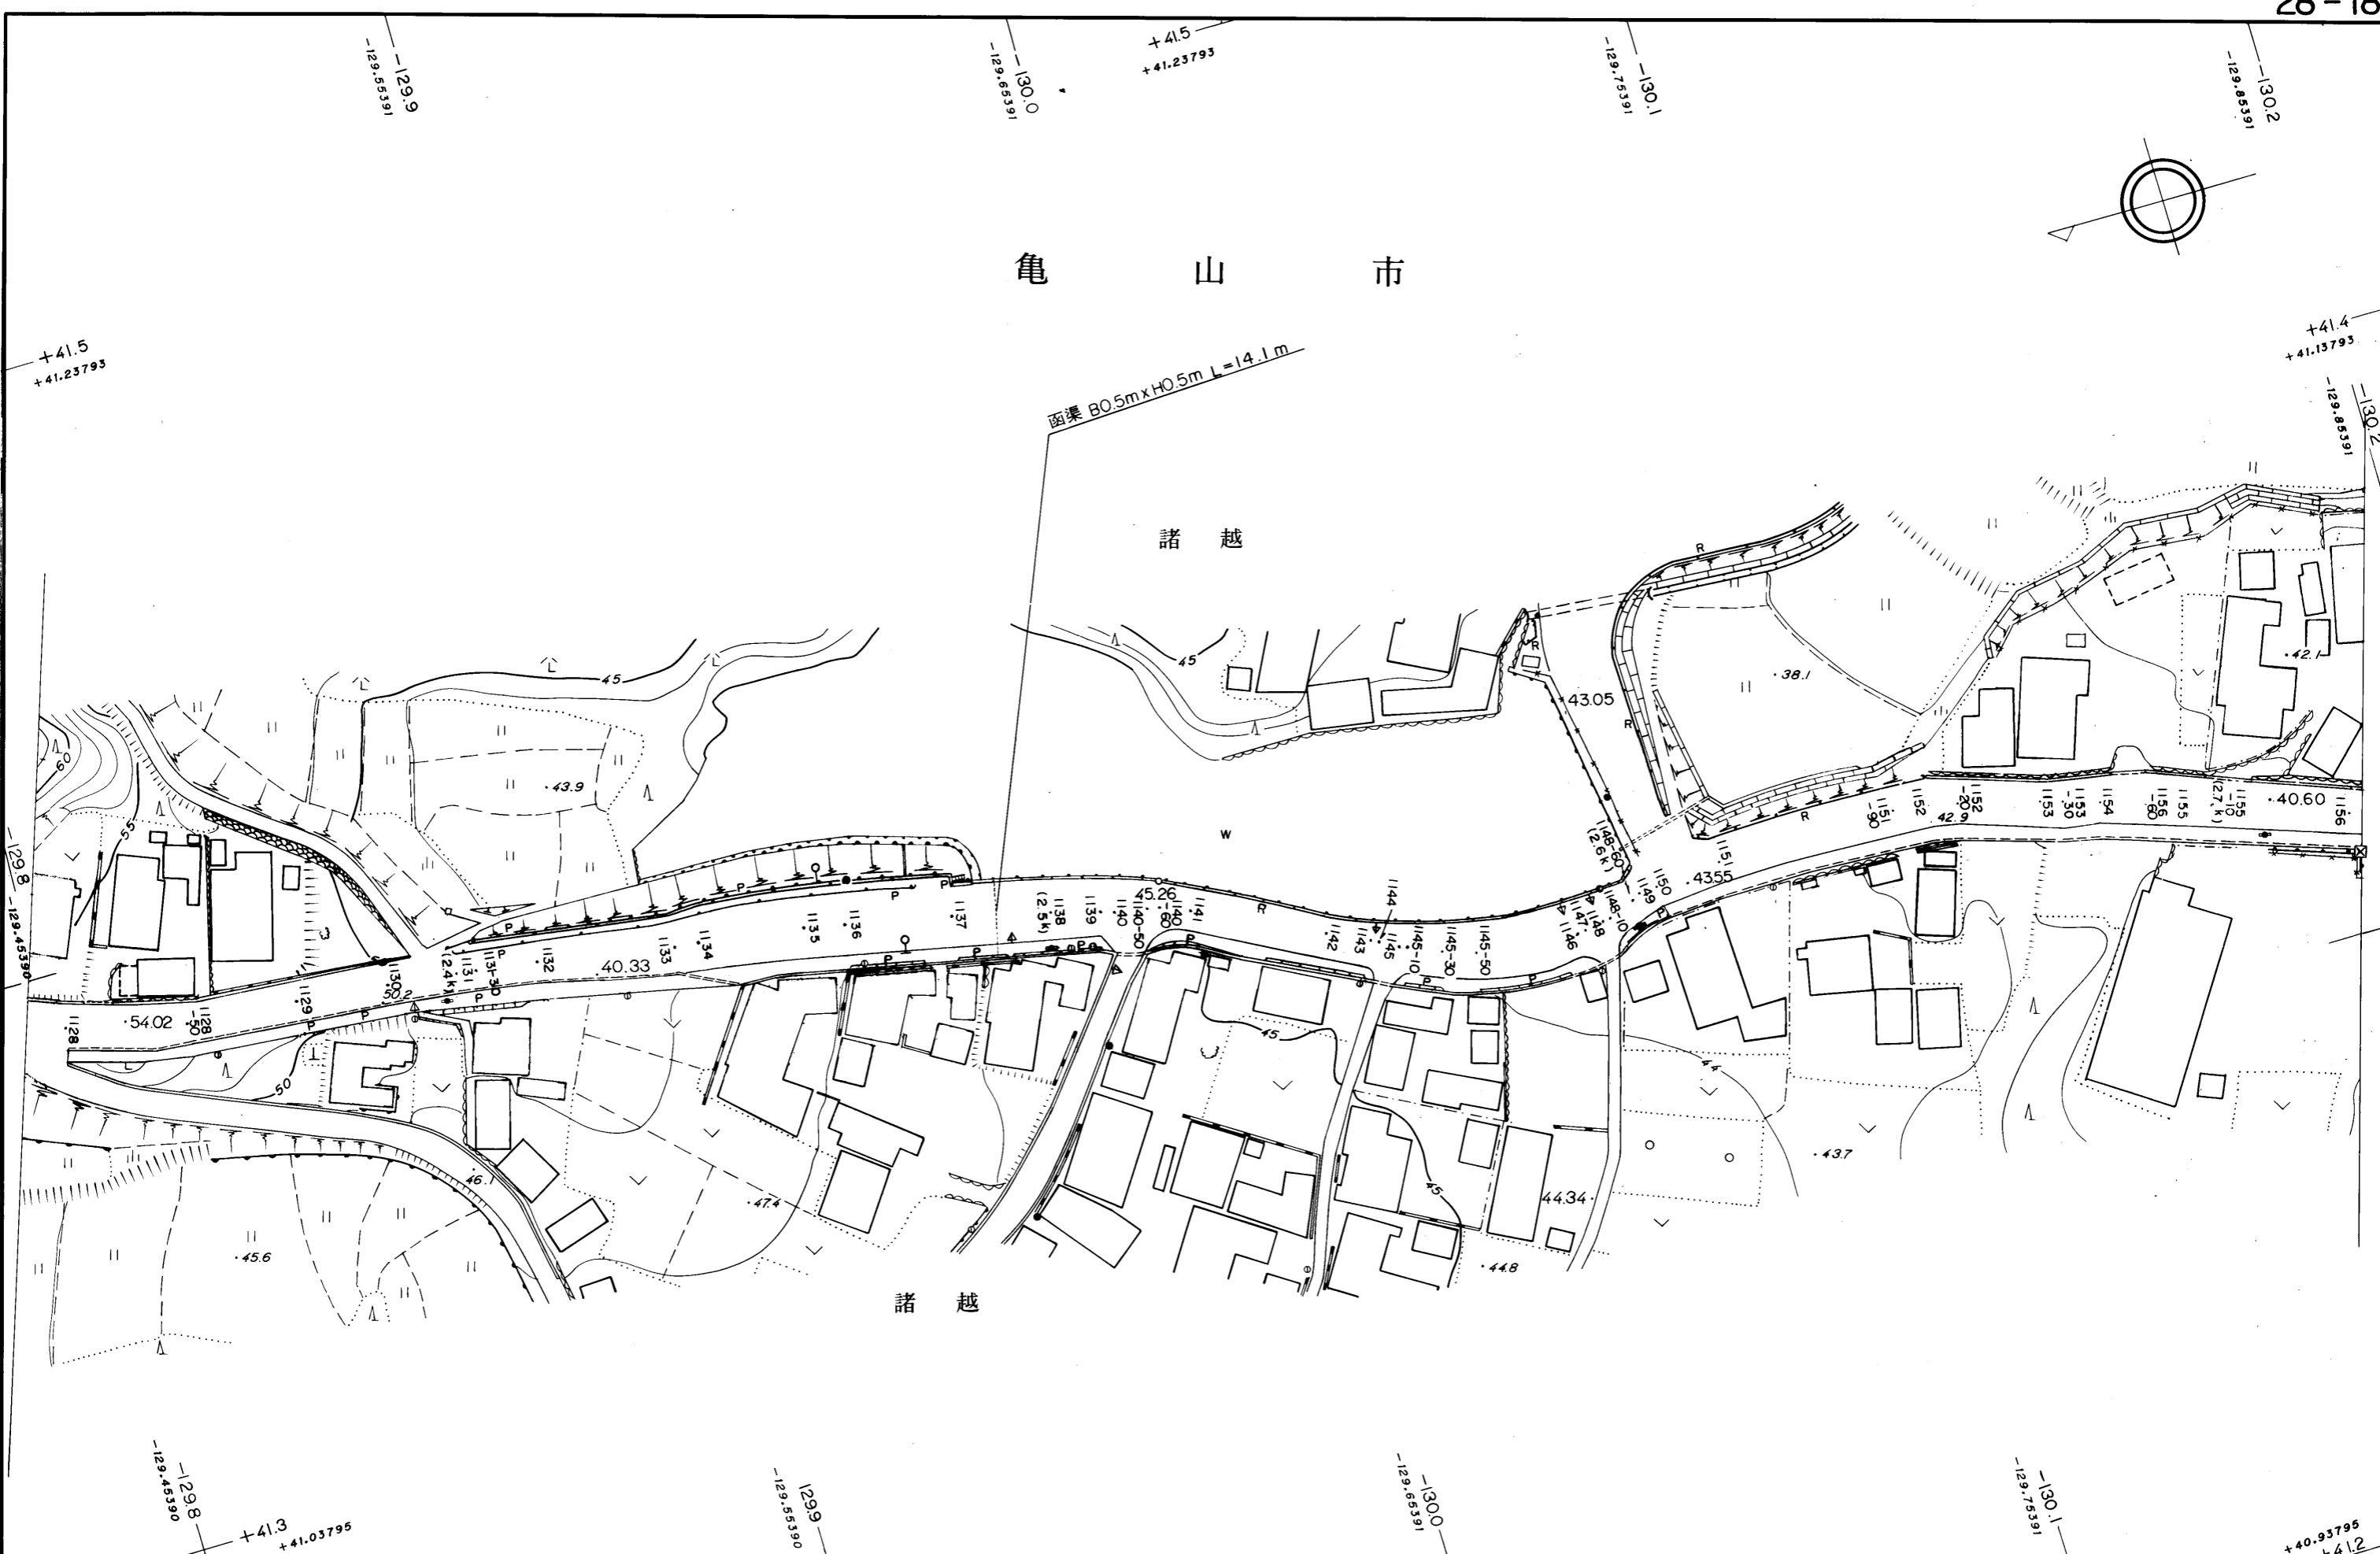

1 : 1,000