



鈴 鹿 市

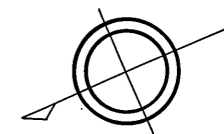

函 渠 B0.3m×H0.4m L=5.5m

管 渠 φ=0.5m L=6.3m

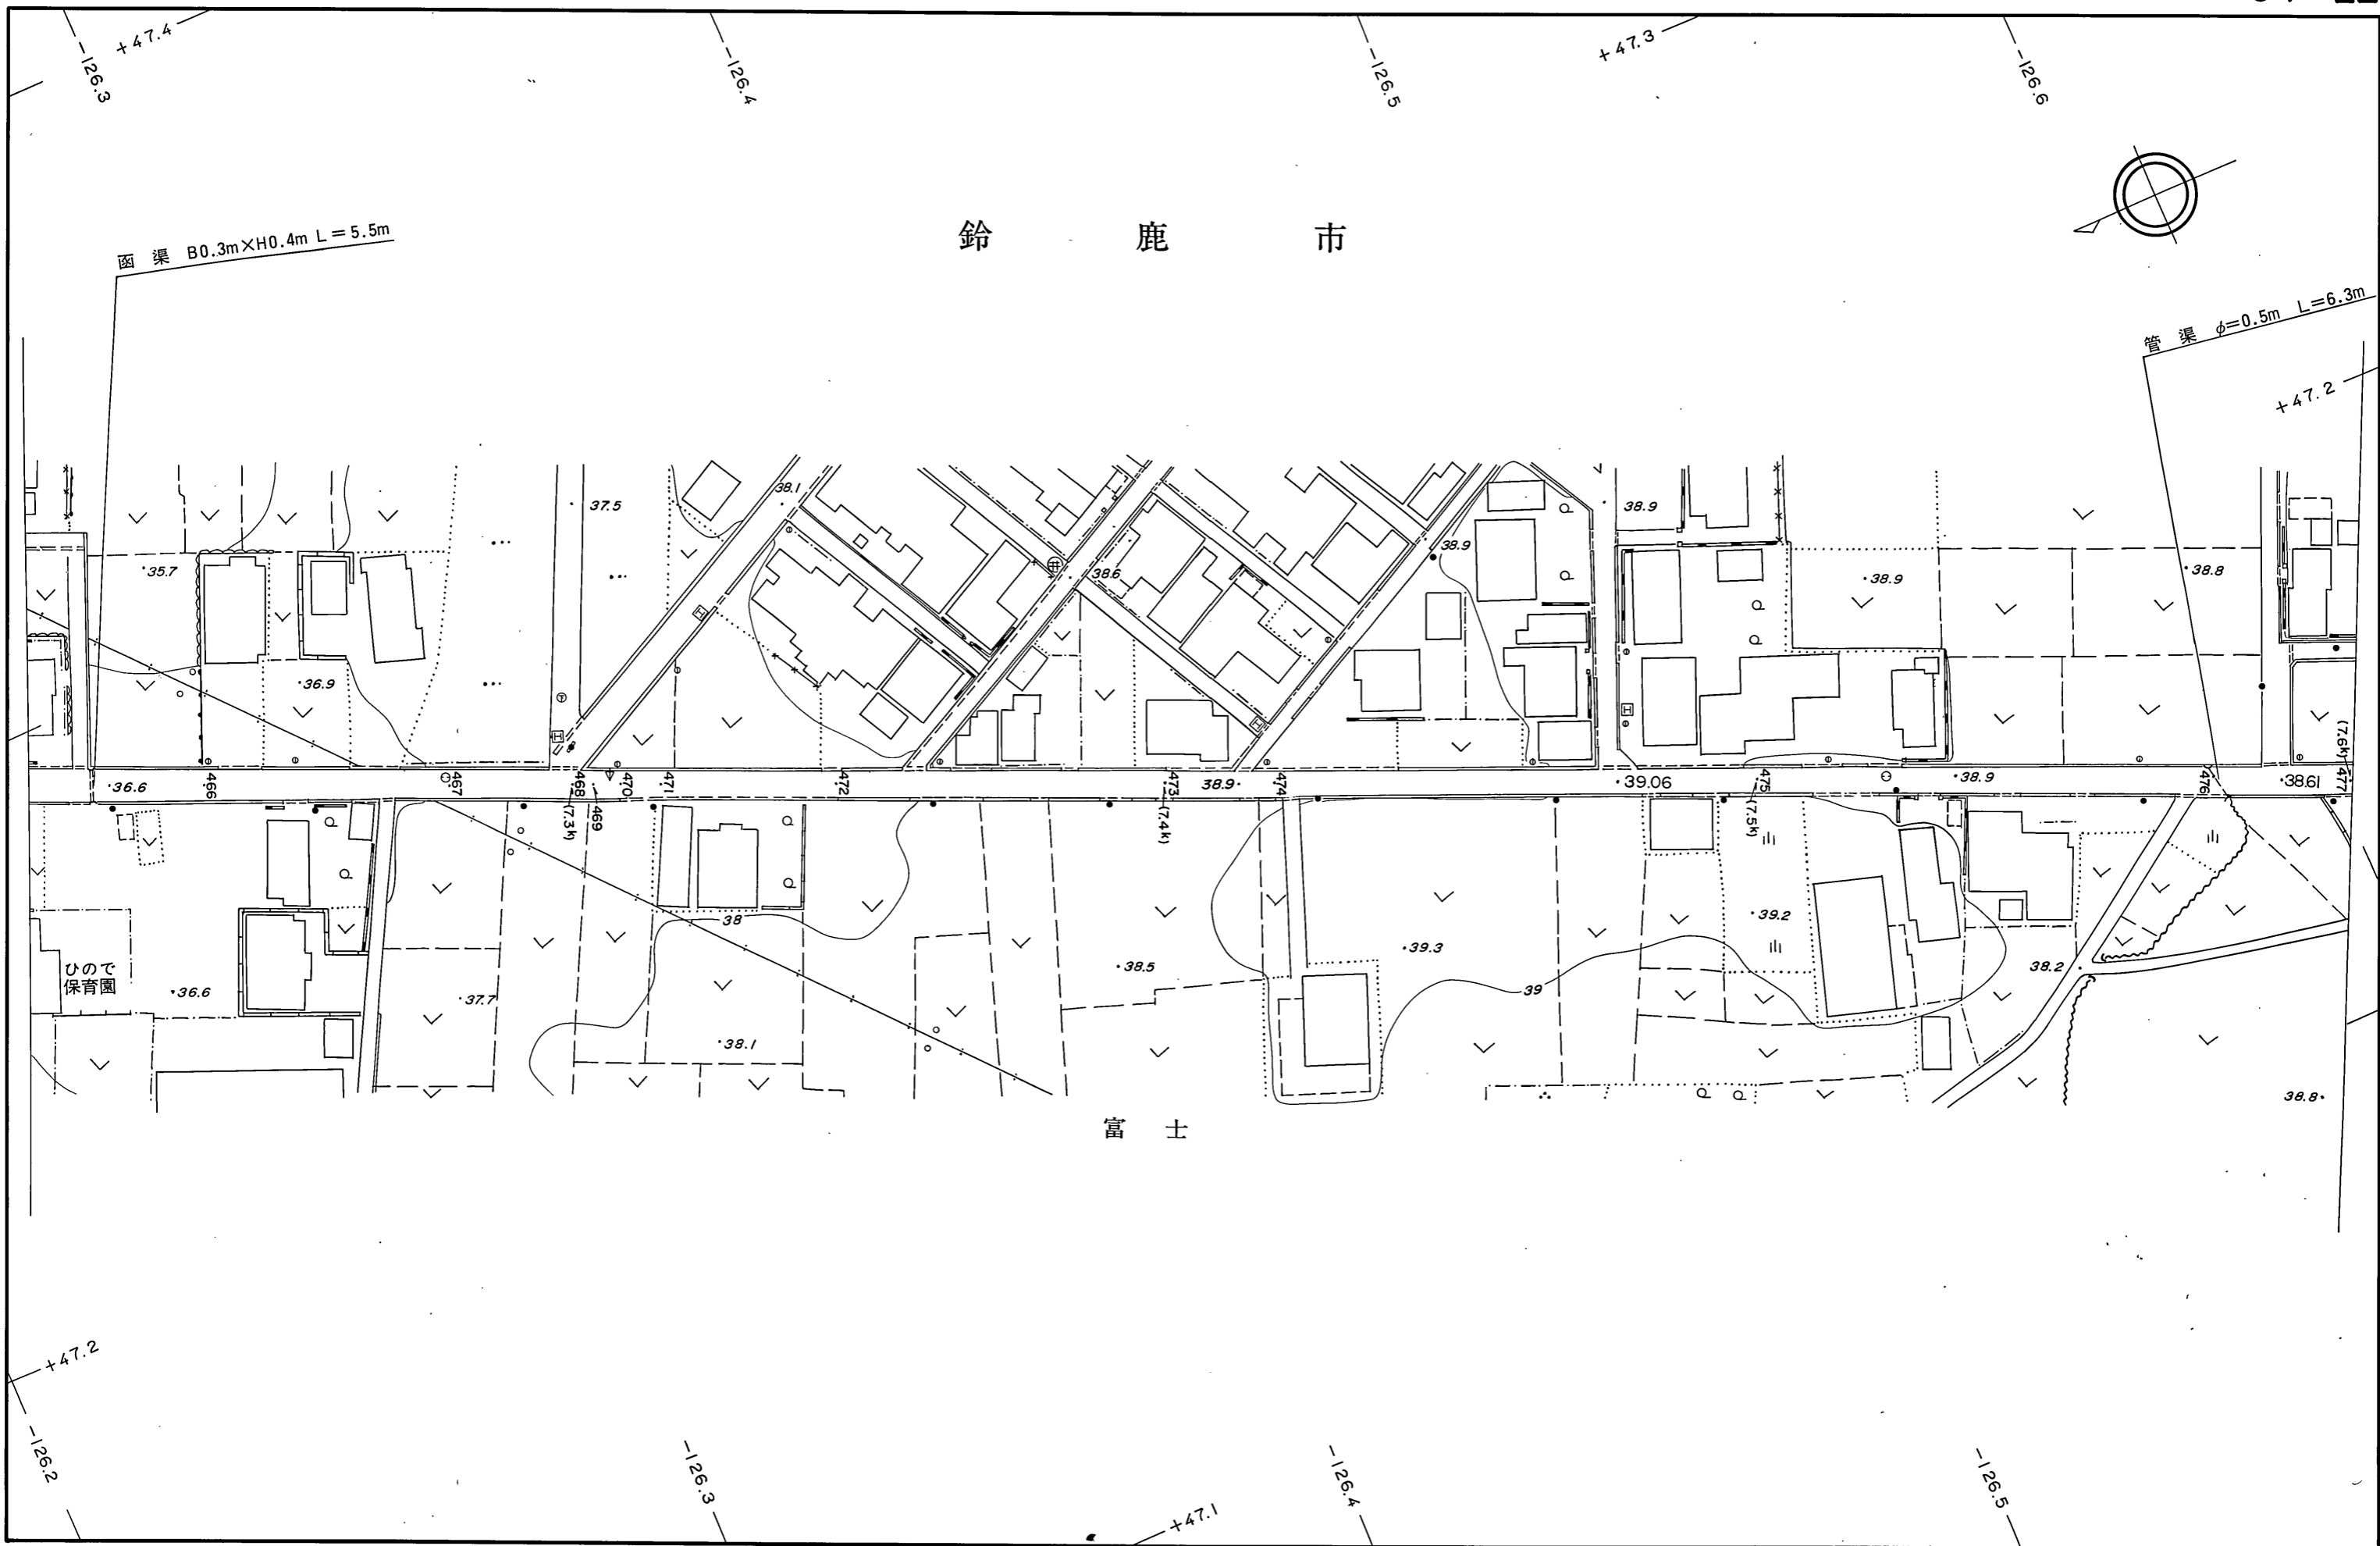

富 士

1 : 1,000