



鈴鹿市

八野町

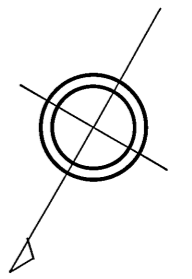

管渠 $\phi = 0.3m$ $L = 12.0m$

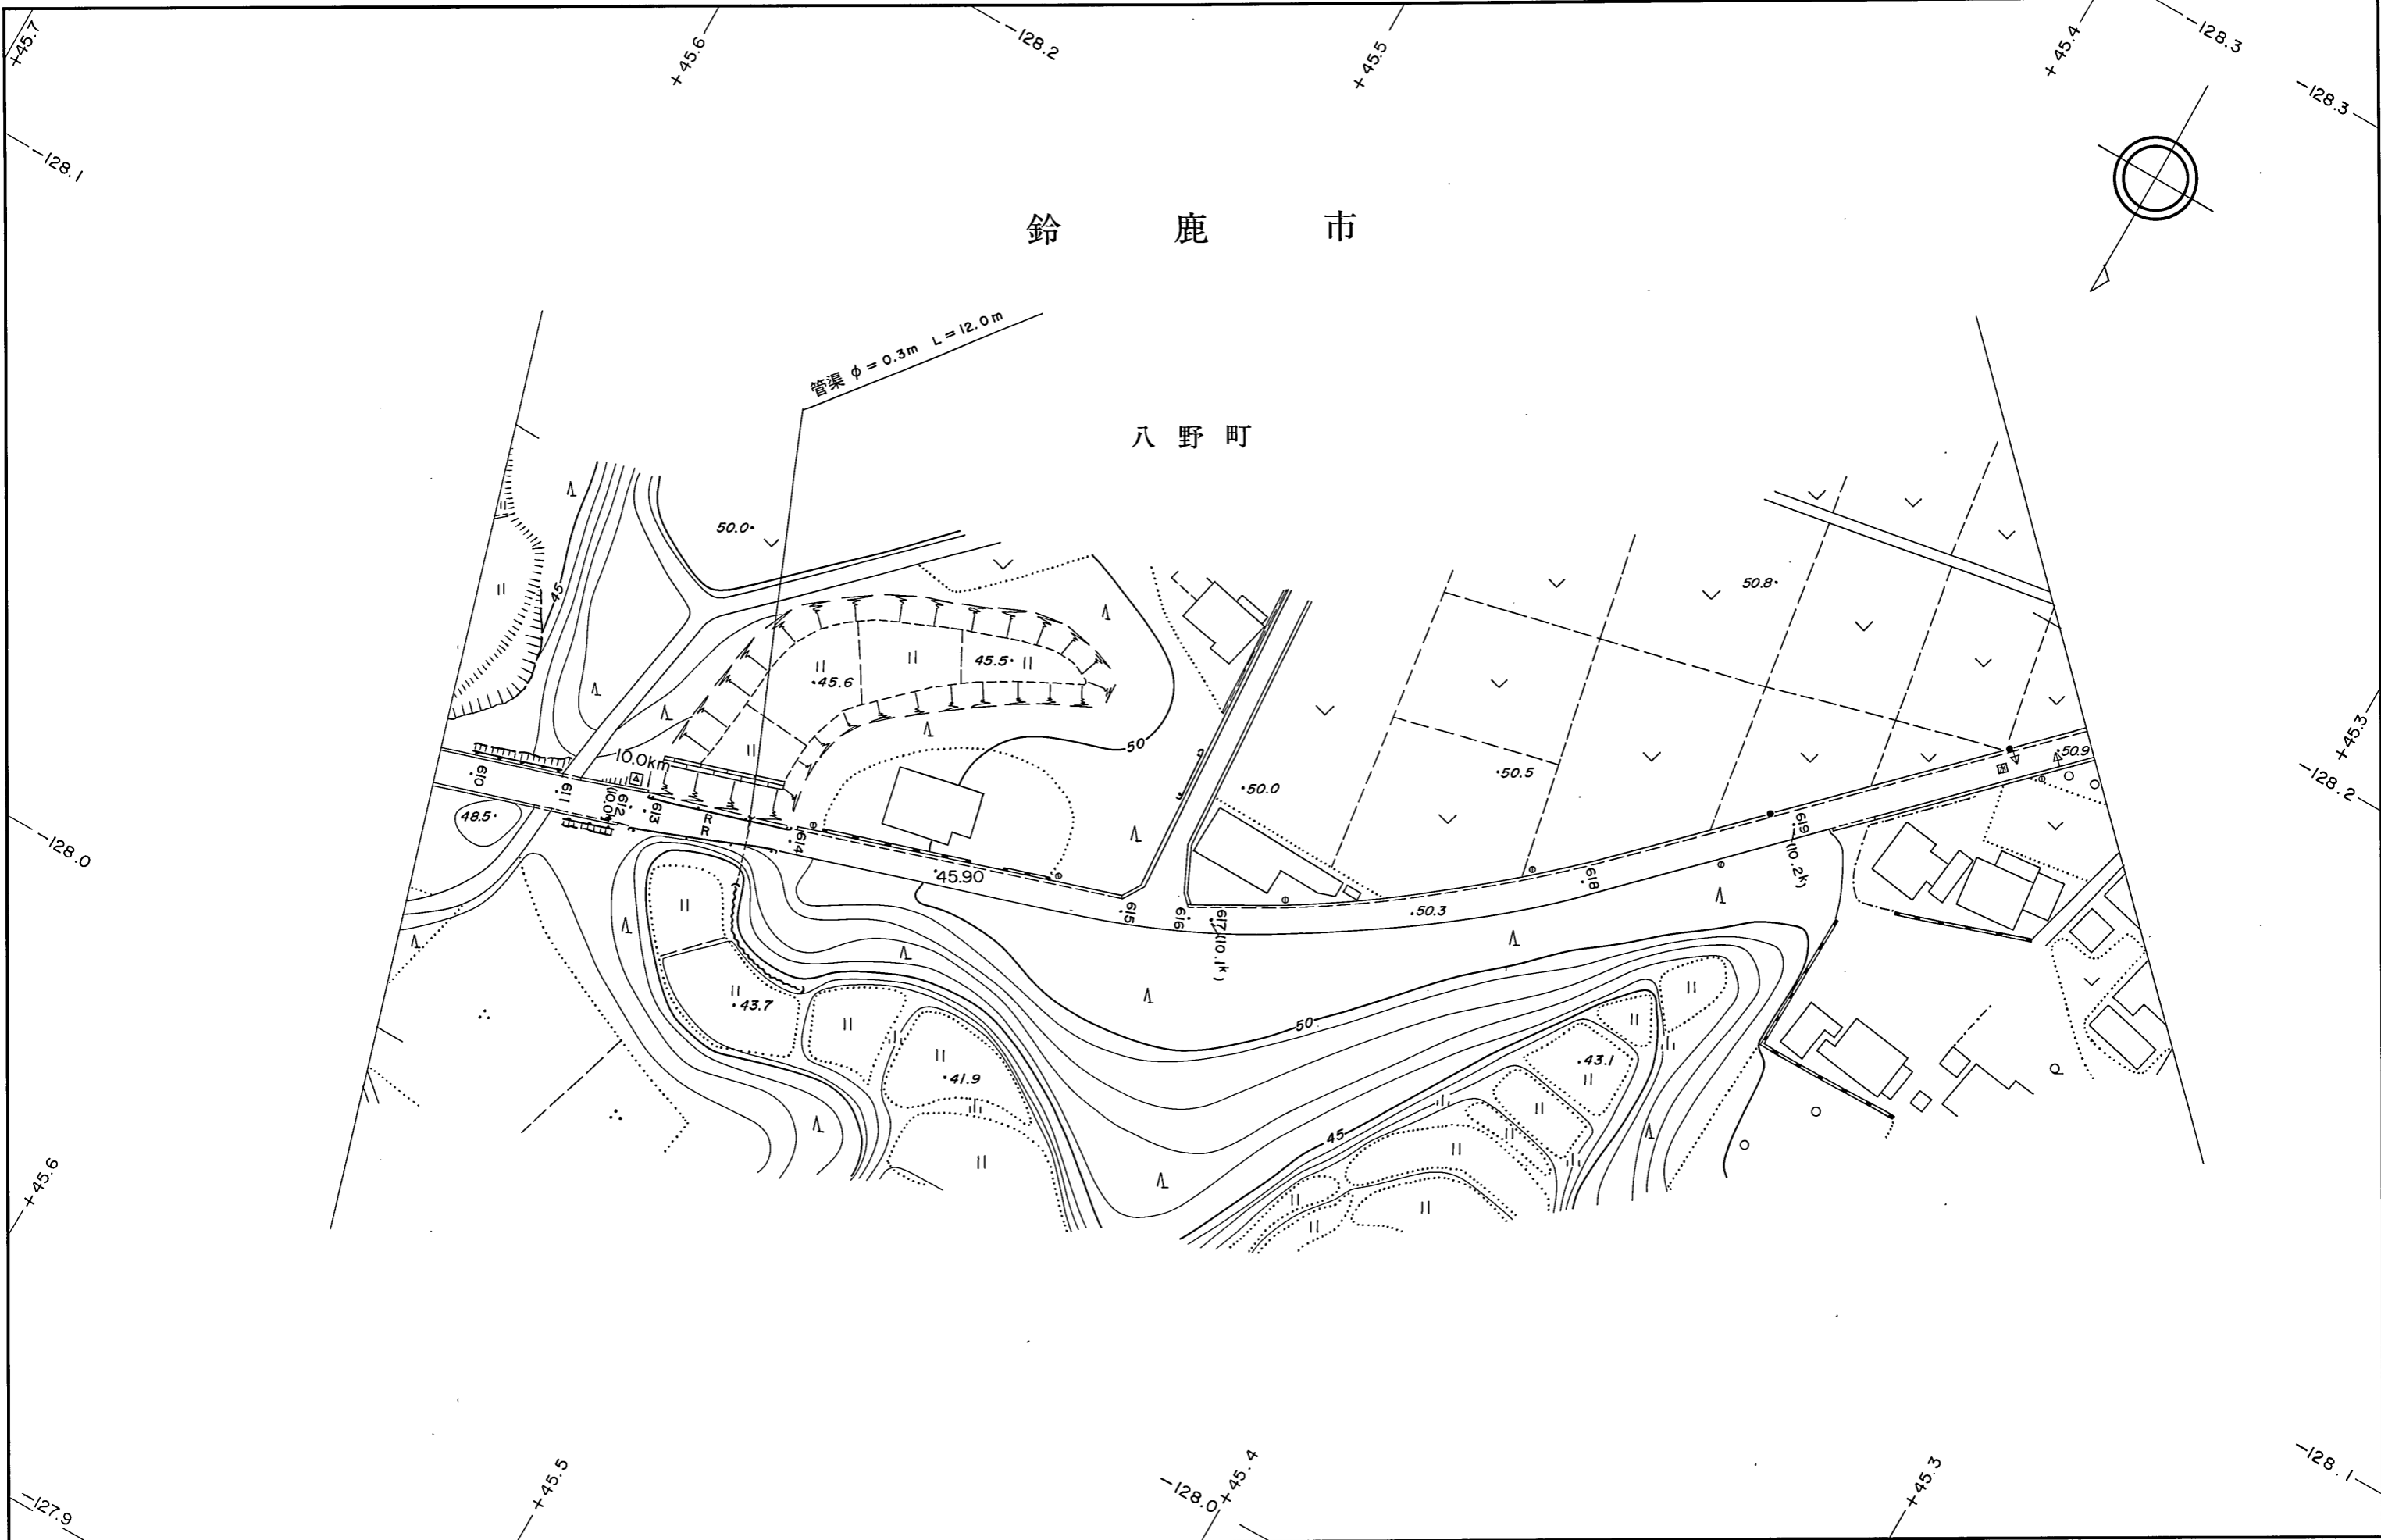

1 : 1,000